


0/500/110
PS 3/8

21/500/110
PS 3/8

5

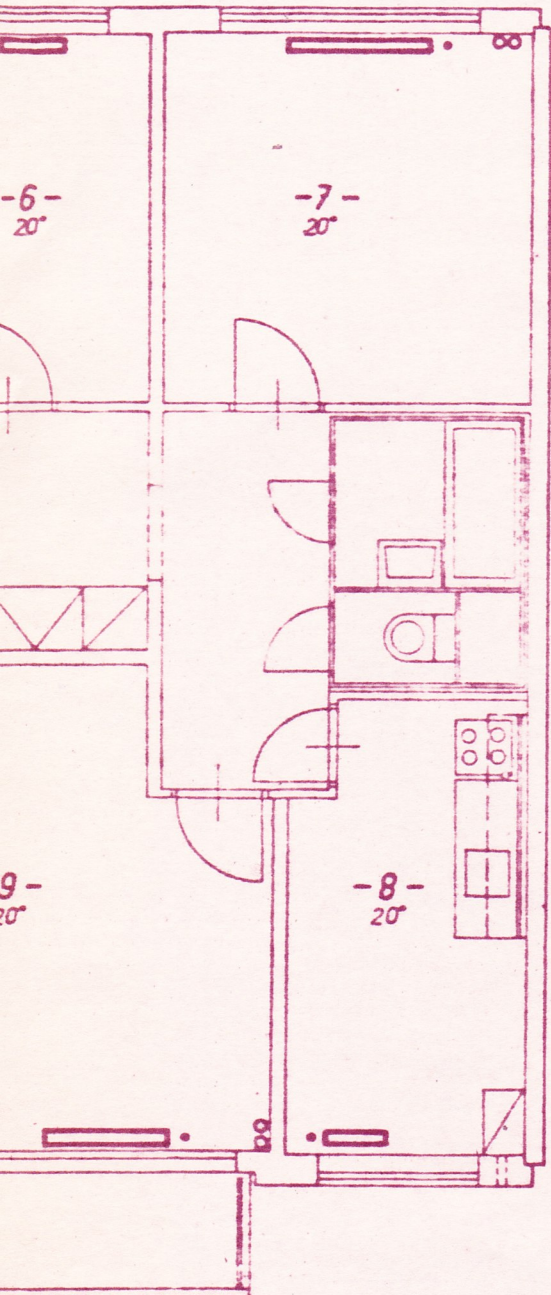

PROFat EKIS
spol. s r. o. JIHLAVA
HLUBOKÁ 8, 586 01 JIHLAVA

A-21 A 212 A 214 A 216

TERM. VENTILY HERZ

VED. PROJ.	ZODP. PROJ.	VYPRACOVAL	KRESLIL	KONTROLA		
ING. JÁNSKÝ	BARTOŠ	MALIN		ING. JÁNSKÝ		
INVESTOR SBD/MIR					FORMAT	
SÍDLIŠTĚ LIŠEN - III. B. STAVBA BYTOVÝ DŮM A - 212, 214, 216					STUPEN	P.
					DATUM	12.1993
					ZAK. ČÍSLO	
					24B-93-P	
I. PODLAŽÍ					MĚŘITKO	ČÍS. VYKR.
					1:50	702

0/500/110
PS 1/2

6

9/500/110
PS 3/8

10 / 500 / 110
PS 3/8"

10 / 500 / 110
PS 3/8"

2

15 / 500 / 110
PS 3/8"


3

24 / 500 / 160
PS 1/2"

3 x 2000 x 76/3
PS 3/8"

15 / 500 / 110
PS 3/8"

4

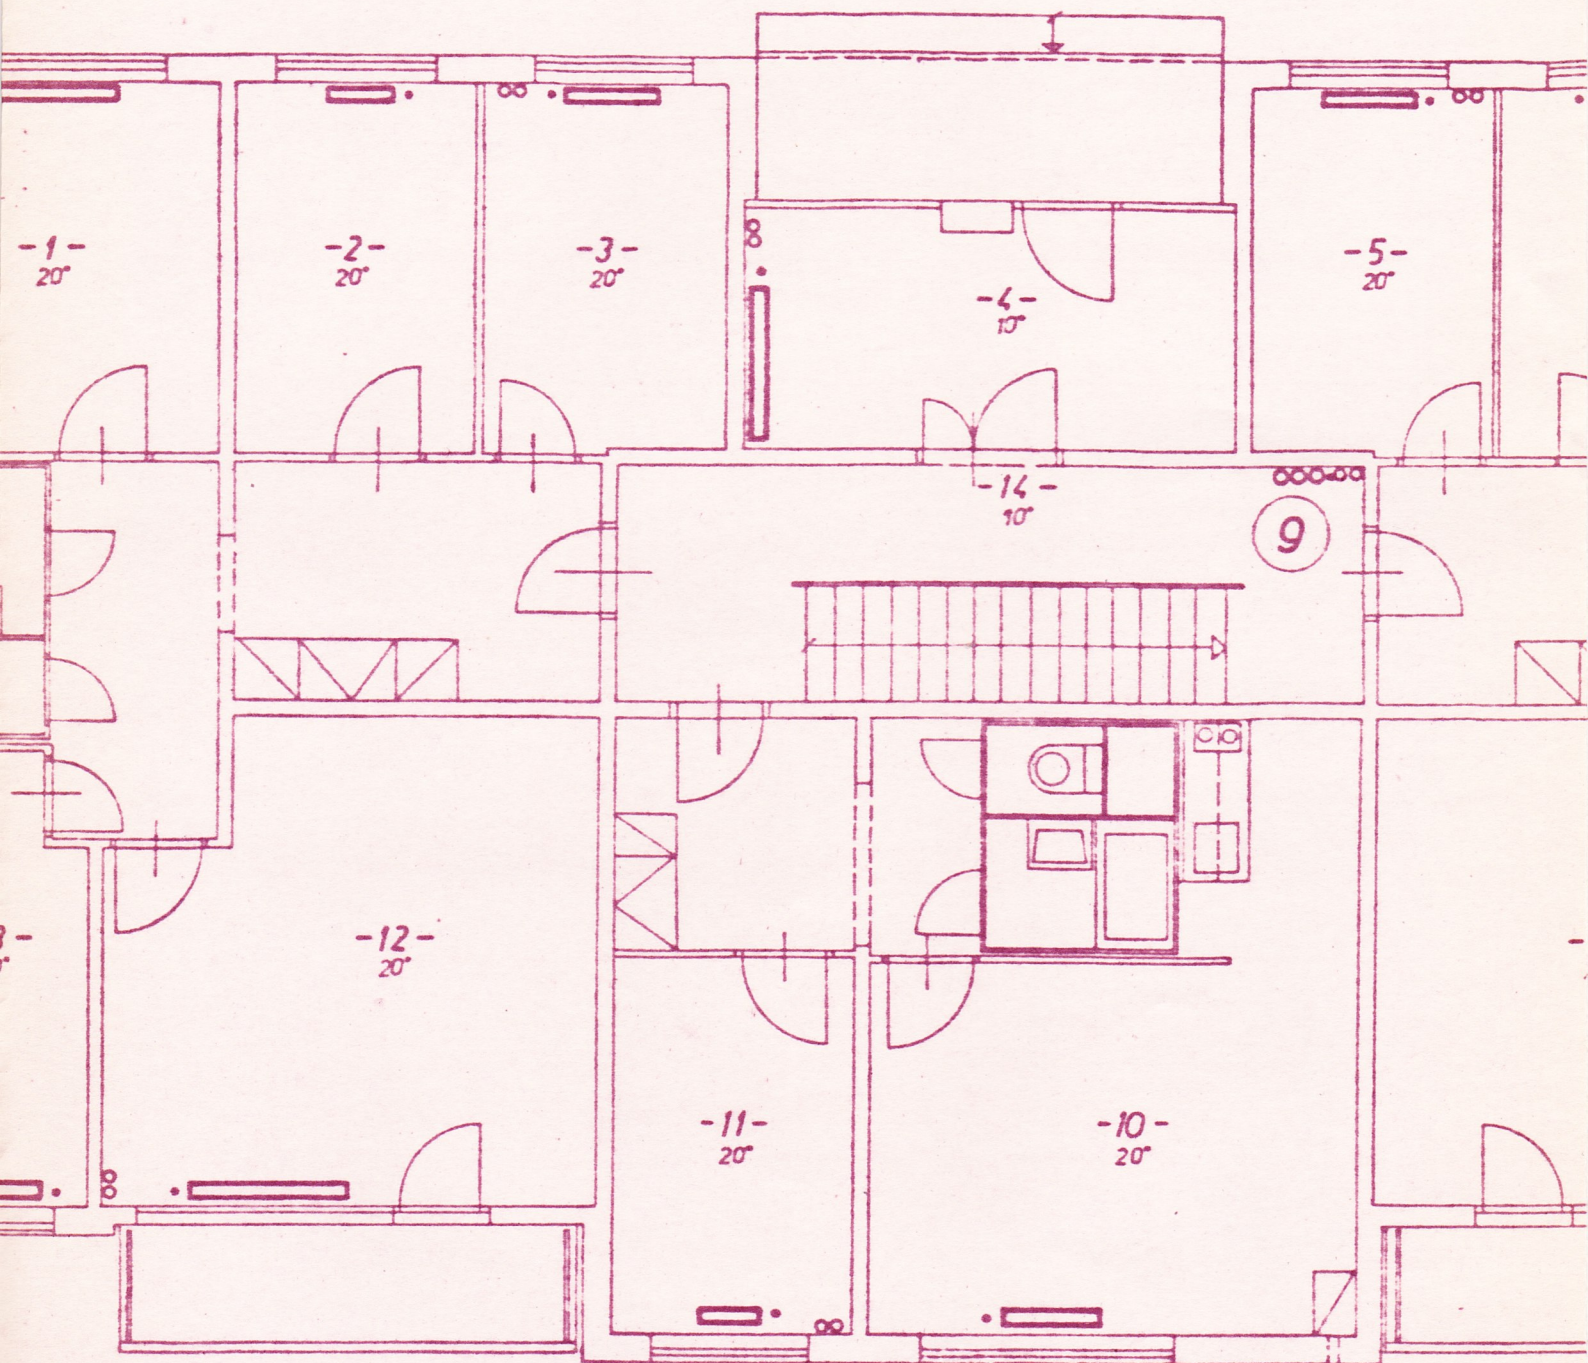

8

24 / 500 / 110
PS 1/2"


9 / 500 / 110
PS 3/8"

7

15 / 500 / 110
PS 1/2"

1

21/

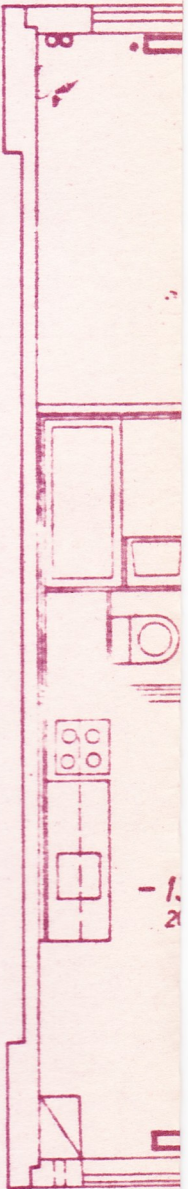

- 1.
20